

**1 THIRD FLOOR OVERALL PLAN**  
 1/8" = 1'-0"

ALL'S CONSTRUCTION MATERIALS  
 AS SHOWN ON THE DRAWING OF THE  
 OCCUPANCY PROVIDED BY OWNER.  
 ALL DIMENSIONS SHALL BE AS SHOWN  
 UNLESS OTHERWISE NOTED.  
 DRAWN BY: [Signature]  
 CHECKED BY: [Signature]  
 DATE: [Date]

**WALL TYPES**

- CAST: 8" CONCRETE
- CAST: 12" CONCRETE
- CAST: 16" CONCRETE
- CAST: 20" CONCRETE
- CAST: 24" CONCRETE
- CAST: 30" CONCRETE
REVISIONS	
No.	Description


<p><b>TRMA</b>          TRINIDAD REALTY MANAGEMENT ASSOCIATES, INC.          1000 GARDEN DRIVE, SUITE 100          SAN JUAN, P.R. 00906          TEL: (787) 253-0000 FAX: (787) 253-2800</p>	<p><b>dccl</b>          DESIGN CONSULTANTS          1000 GARDEN DRIVE, SUITE 100          SAN JUAN, P.R. 00906          TEL: (787) 253-0000 FAX: (787) 253-2800</p>
--	---

<p><b>Project:</b>          GUAM MEMORIAL HOSPITAL AS-BUILT</p>	<p><b>Title:</b>          THIRD FLOOR OVERALL PLAN</p>
<p><b>Design:</b> TRMA</p>	<p><b>Drawn:</b> NC</p>
<p><b>Checked:</b> HANABUS</p>	<p><b>Scale:</b> AS SHOWN</p>
<p><b>Date:</b> 04/09/10</p>	<p><b>Project No.:</b> 2002772</p>
<p><b>Drawn By:</b> [Signature]</p>	<p><b>Sheet No.:</b> 9 of 237</p>





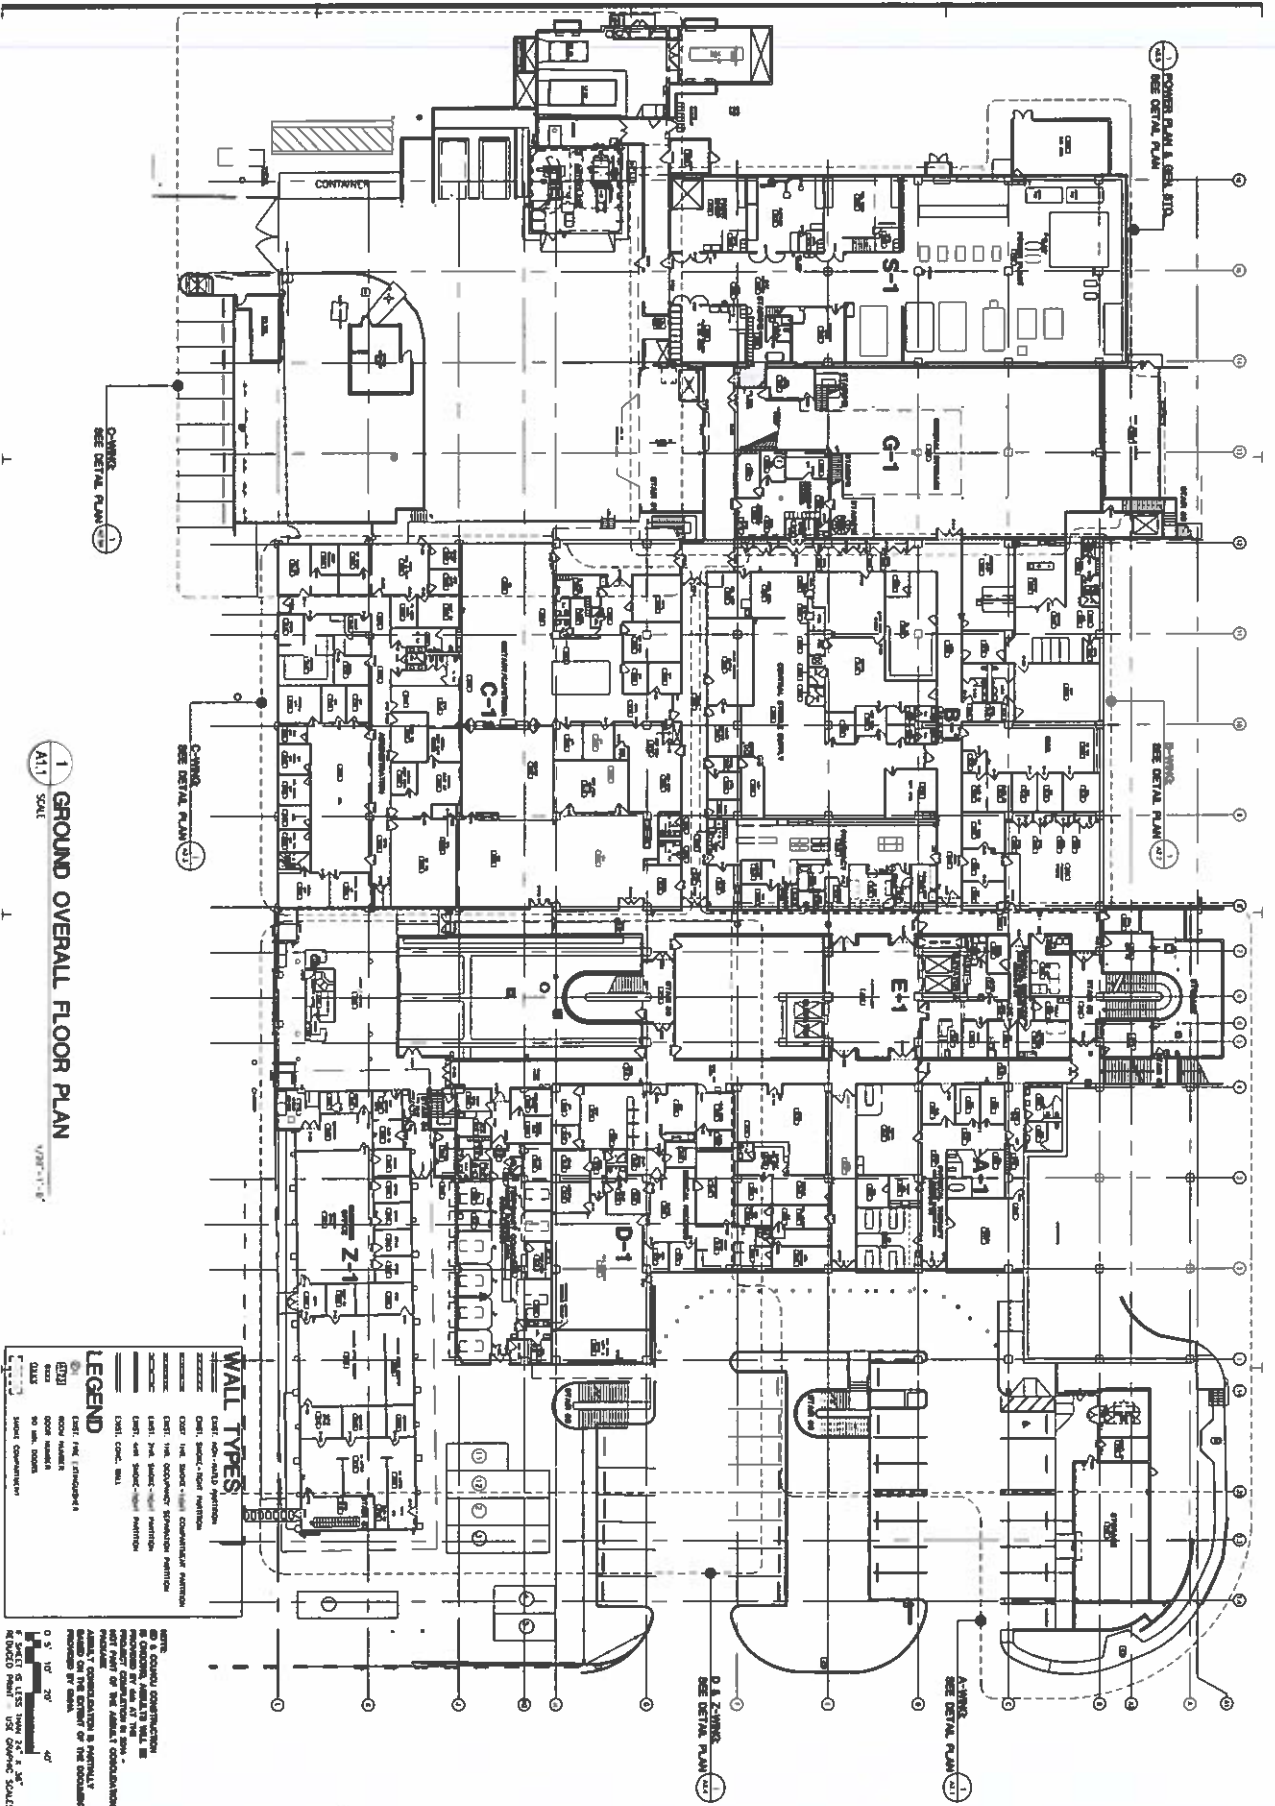

1 GROUND OVERALL FLOOR PLAN  
A11 SCALE

**WALL TYPES**

01	CONCRETE	CONCRETE
02	CONCRETE	CONCRETE
**LEGEND**

01 CONCRETE

02 CONCRETE

Project:	GUAM MEMORIAL HOSPITAL AS-BUILT
Title:	GROUND OVERALL FLOOR PLAN
Author:	TRMA
Drawn:	NC
Checked:	NC
Scale:	AS SHOWN
Date:	AS SHOWN
Project No.:	227
Sheet No.:	7 of 227

**TRMA 00**

TRMA ARCHITECTURE  
1000 BROADWAY  
SUITE 200  
NEW YORK, NY 10003  
TEL: 212 691 1000  
WWW.TRMA.COM

Revisions:	No.	Description	Date